



THE OLD CHURCH
TECHNICAL SPECIFICATION || 2021

SOUND

Mackie PROFX16V2 Compact 16 Channel Mixer
Sub TA18 active

2 x Yamaha speakers & stands
2 x Behringer monitors
2 x Shure SM58-LCE Cardioid Mic
2 x Shure SM57-LCE Cardioid Mic
4 x mic stands


2 x Radial ProDI Passive DI box
1 x VDC 12W4R20M 12 Way Sub Box 4 Returns 20m
2 x VDC XLR spkr 10 metre XLR male-female cable
8 x VDC 10MFXLR 10 Meter Mic male XLR - female XLR 17.20 5.00 23/10 130.72
2 x VDC 2W10M 2 Way 13amp 10m mains cable 29.57 5.00 23/10 56.18


LIGHTING


1 x Chauvet 4-bar LT USB kit

We can also provide tea light holders and fairy lights upon request.

FLOOR PLANS

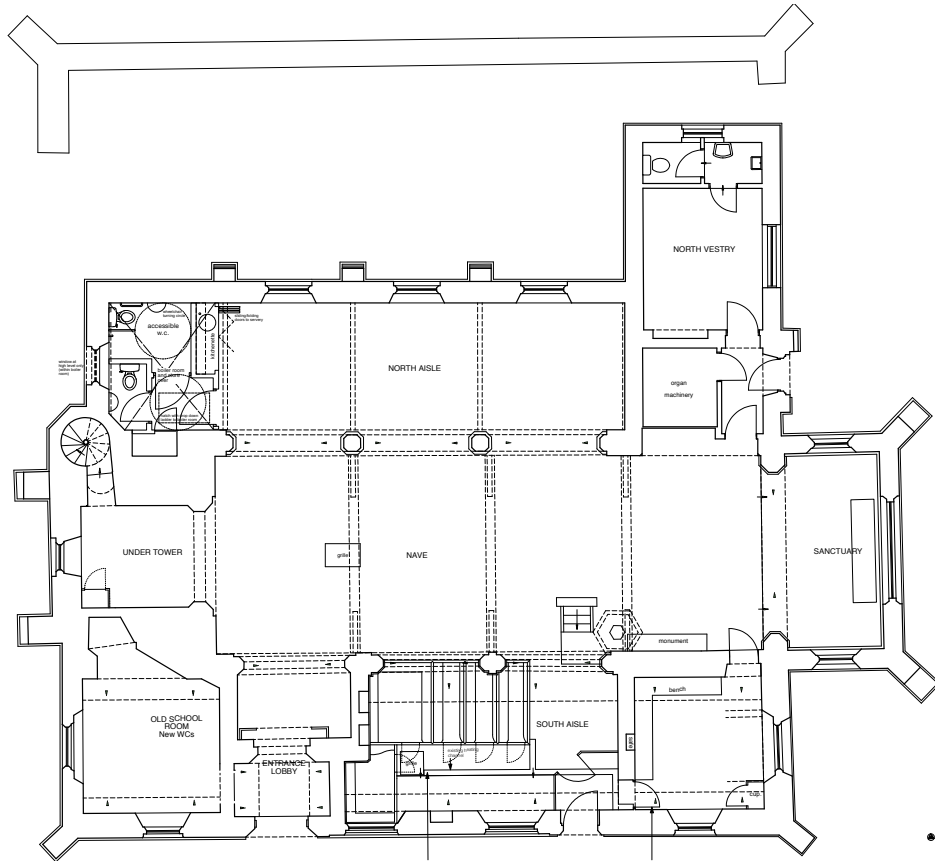

<p>Notes</p> <ol style="list-style-type: none"> 1. do not scale from this drawing 2. survey indicative only 3. proposals are subject to utility surveys 4. drawing to be read in conjunction with relevant consultant's information 5. drawing to be read in conjunction with relevant specifications 6. roof plans drawn by Matthew Lloyd Architects from CDE survey information 	<p>Revisions</p>	<p>Faculty</p>		<table border="1"> <tr> <td colspan="2">Project St Mary's Old Church</td> <td colspan="2">Drawing No. Proposed Ground Floor & Basement Plan</td> </tr> <tr> <td colspan="2">Client Stoke Newington, London N16</td> <td>Revision</td> <td>Drawn By</td> </tr> <tr> <td>Date Oct 2011</td> <td>Scale 1:50@A1 or 1:100@A3</td> <td>Author SMS</td> <td>Drawn P/100</td> </tr> <tr> <td colspan="4"> <p>Matthew Lloyd Architects LLP</p> <p>1 The Hangar Parsonsance Works 38 Kingsland Road London E2 8GD</p> <p>Telephone 020 7613 1934 Facsimile 020 7613 1434 email mail@matthewlloyd.co.uk ©2011</p> </td> </tr> </table>	Project St Mary's Old Church		Drawing No. Proposed Ground Floor & Basement Plan		Client Stoke Newington, London N16		Revision	Drawn By	Date Oct 2011	Scale 1:50@A1 or 1:100@A3	Author SMS	Drawn P/100	<p>Matthew Lloyd Architects LLP</p> <p>1 The Hangar Parsonsance Works 38 Kingsland Road London E2 8GD</p> <p>Telephone 020 7613 1934 Facsimile 020 7613 1434 email mail@matthewlloyd.co.uk ©2011</p>			
Project St Mary's Old Church		Drawing No. Proposed Ground Floor & Basement Plan																		
Client Stoke Newington, London N16		Revision	Drawn By																	
Date Oct 2011	Scale 1:50@A1 or 1:100@A3	Author SMS	Drawn P/100																	
<p>Matthew Lloyd Architects LLP</p> <p>1 The Hangar Parsonsance Works 38 Kingsland Road London E2 8GD</p> <p>Telephone 020 7613 1934 Facsimile 020 7613 1434 email mail@matthewlloyd.co.uk ©2011</p>																				

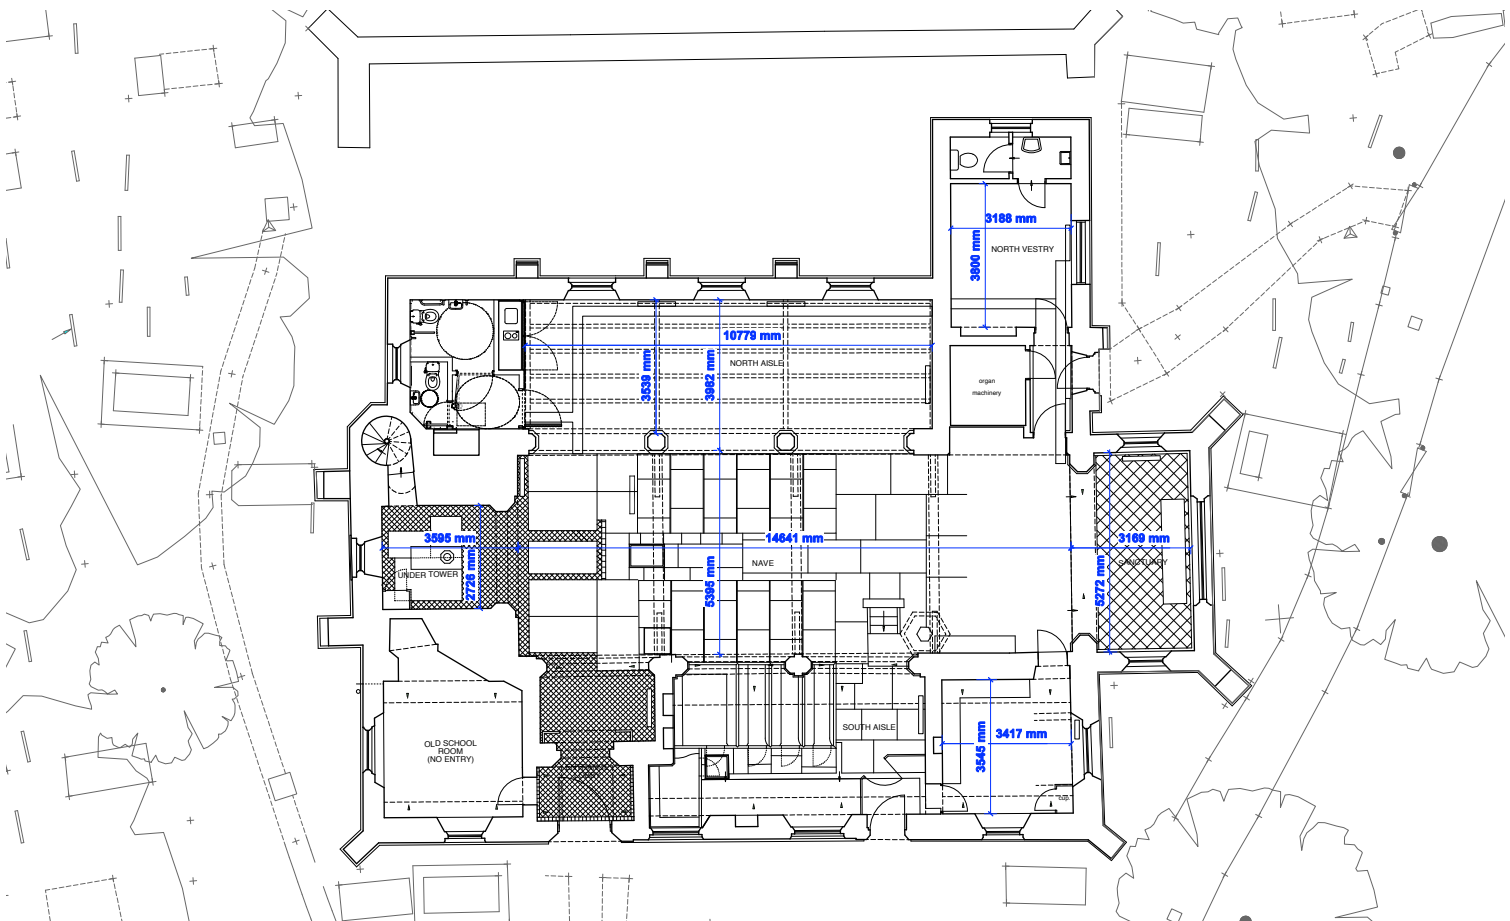

Survey Notes	Revisions	INFORMATION	Issue ref. key	Project Name	General layout plan - DIMENSIONS
1. do not scale from this drawing. 2. architect survey indicative only: contractor to make own surveys and site investigations before start of works on site. 3. dimensions to structure. 4. proposals are subject to utilities surveys. 5. ground levels of adjacent sites are indicative only.			E = Existing P = Preliminary PL = Planning BC = Building Control T = Tender C = Construction AB = As Built	St Mary's Old Church Stoke Newington, London N16 Date: AUG 14 Scale: 1:50@A1 & 1:100@A3	Reference: SMS Drawing No: SK140805_01 DIMS Drawn by:
Notes: Existing structure assumed				Matthew Lloyd Architects LLP 1 The Hague Perseverance Works 29 Longwood Road London E2 8DQ Telephone 020 7813 1934 Facsimile 020 7813 1434 email mail@matthewlloyd.co.uk	Sheet No: 62012