


# The Old Church Stoke Newington

## Ground Plan

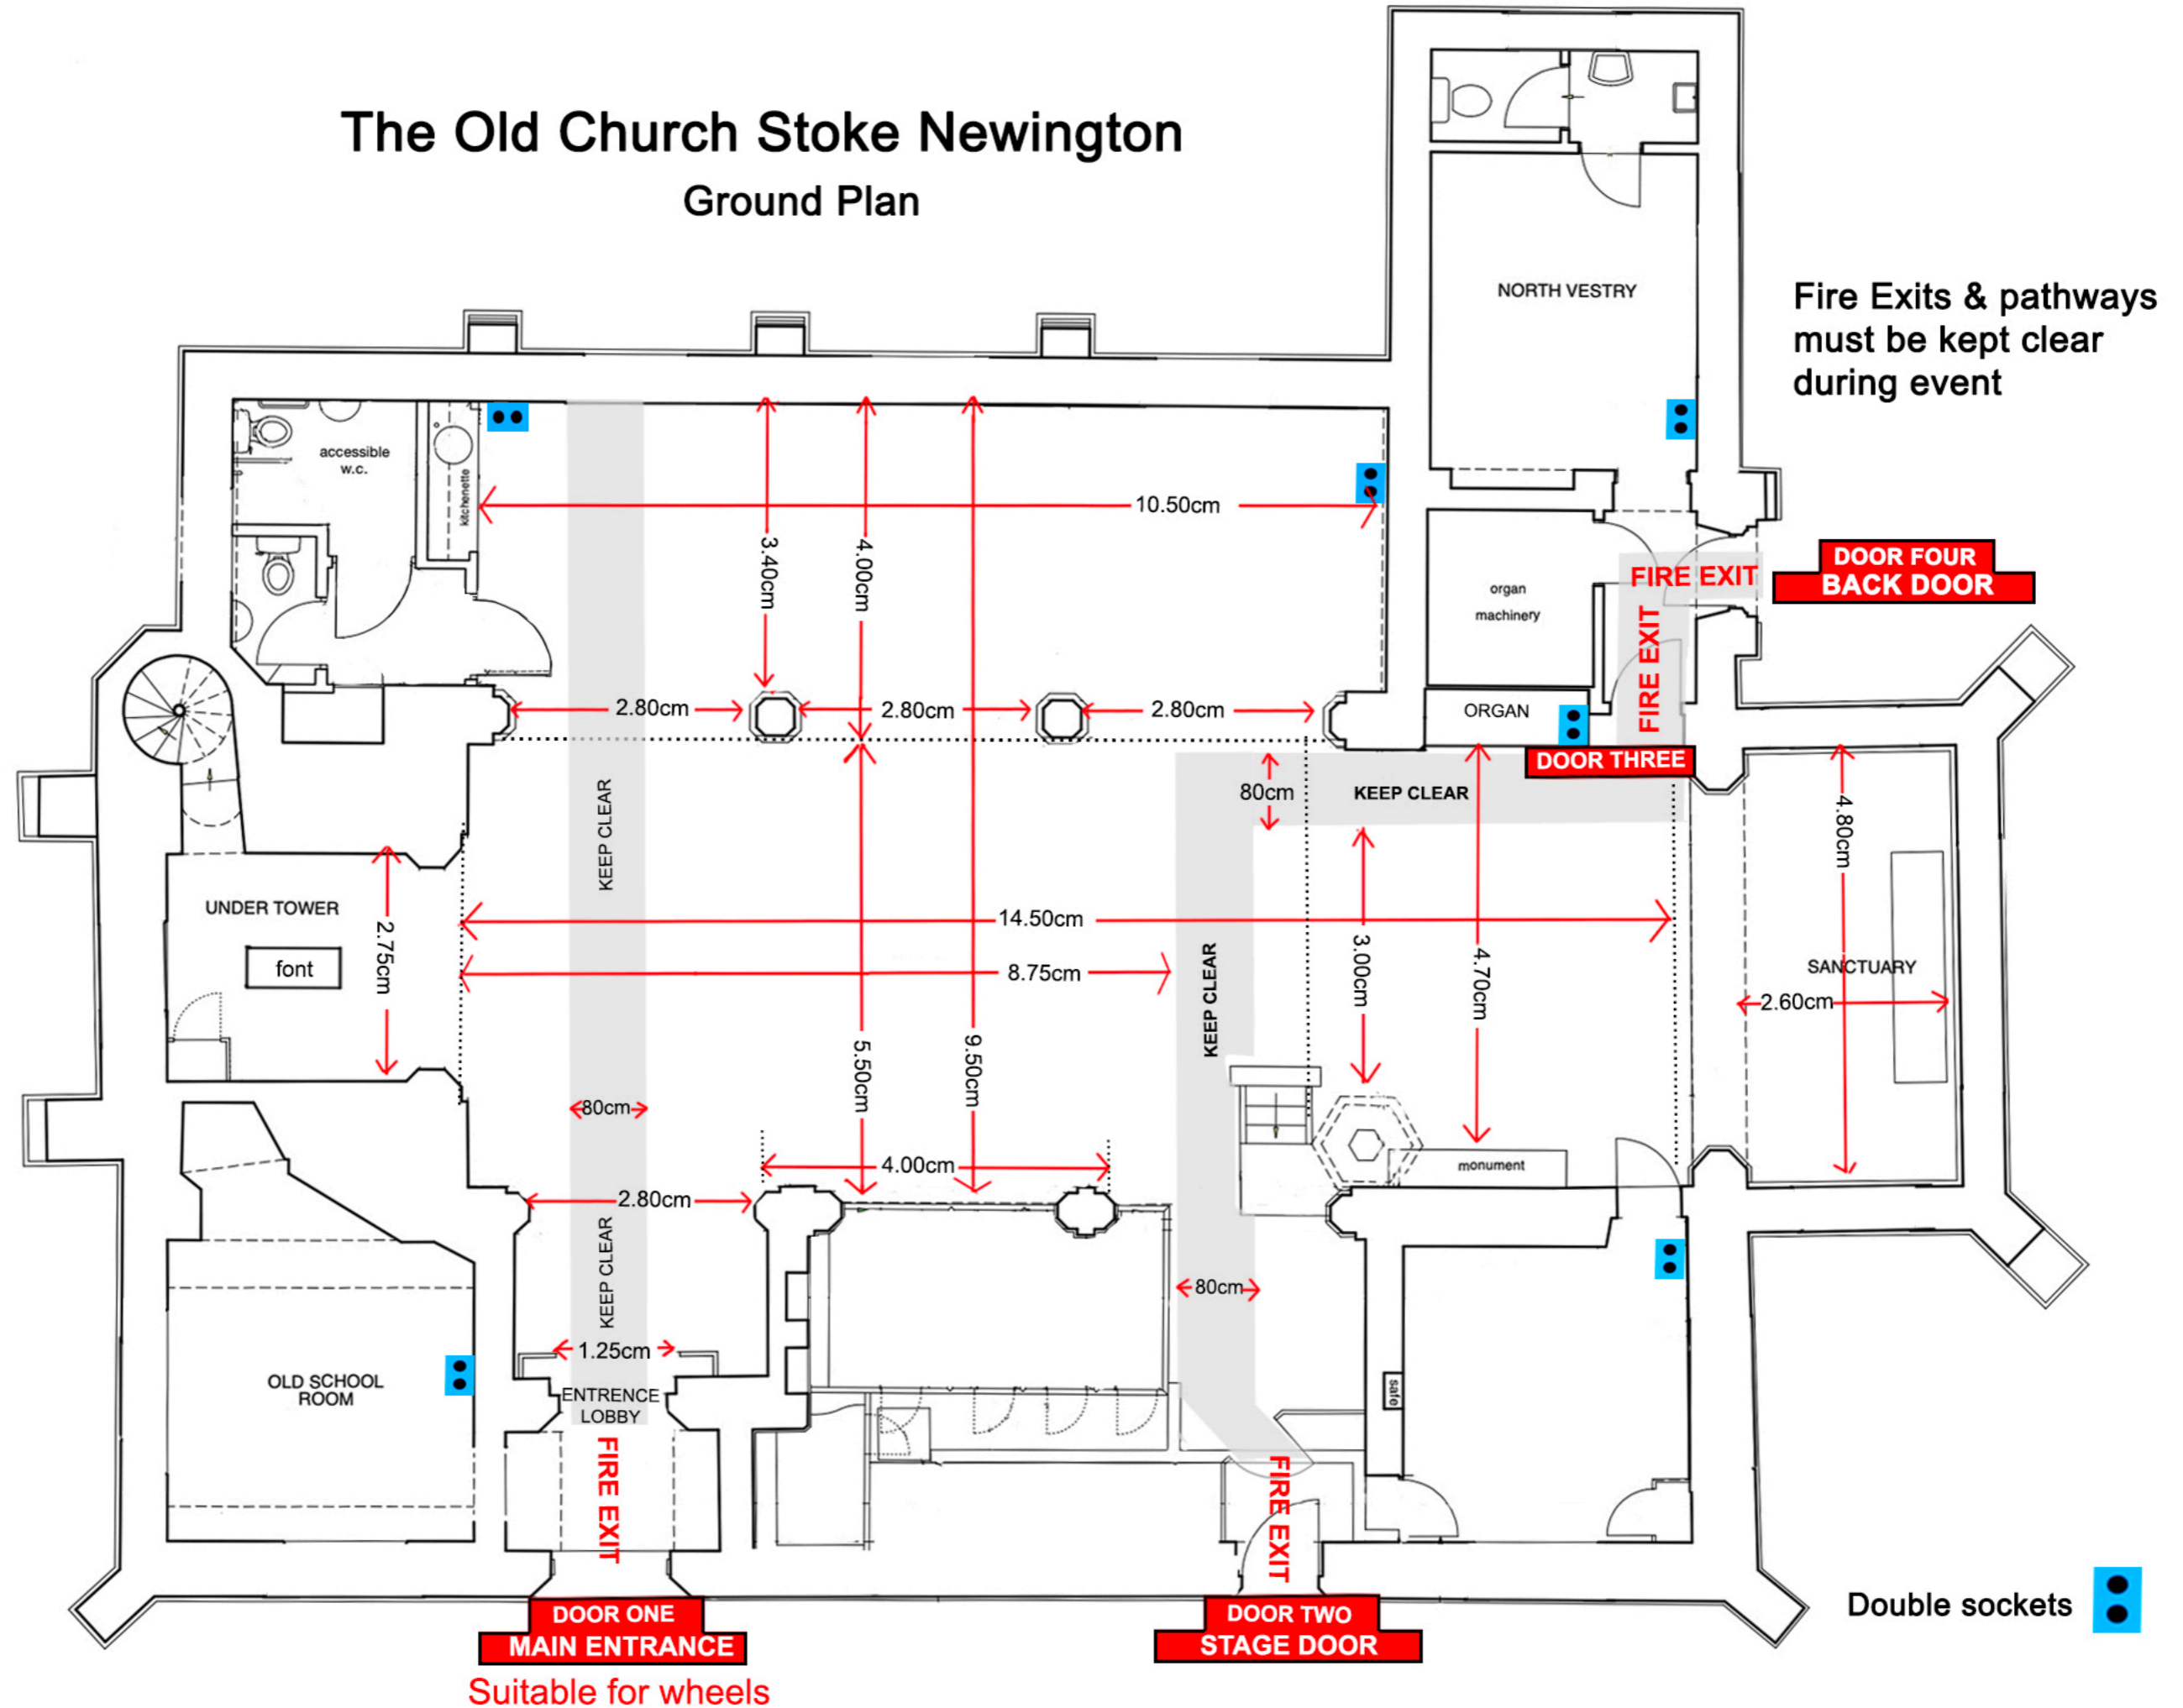

Fire Exits & pathways must be kept clear during event

Double sockets 

**DOOR ONE  
MAIN ENTRANCE**

**DOOR TWO  
STAGE DOOR**

**DOOR FOUR  
BACK DOOR**

Suitable for wheels